


**PRELIMINARY
NOT FOR CONSTRUCTION**

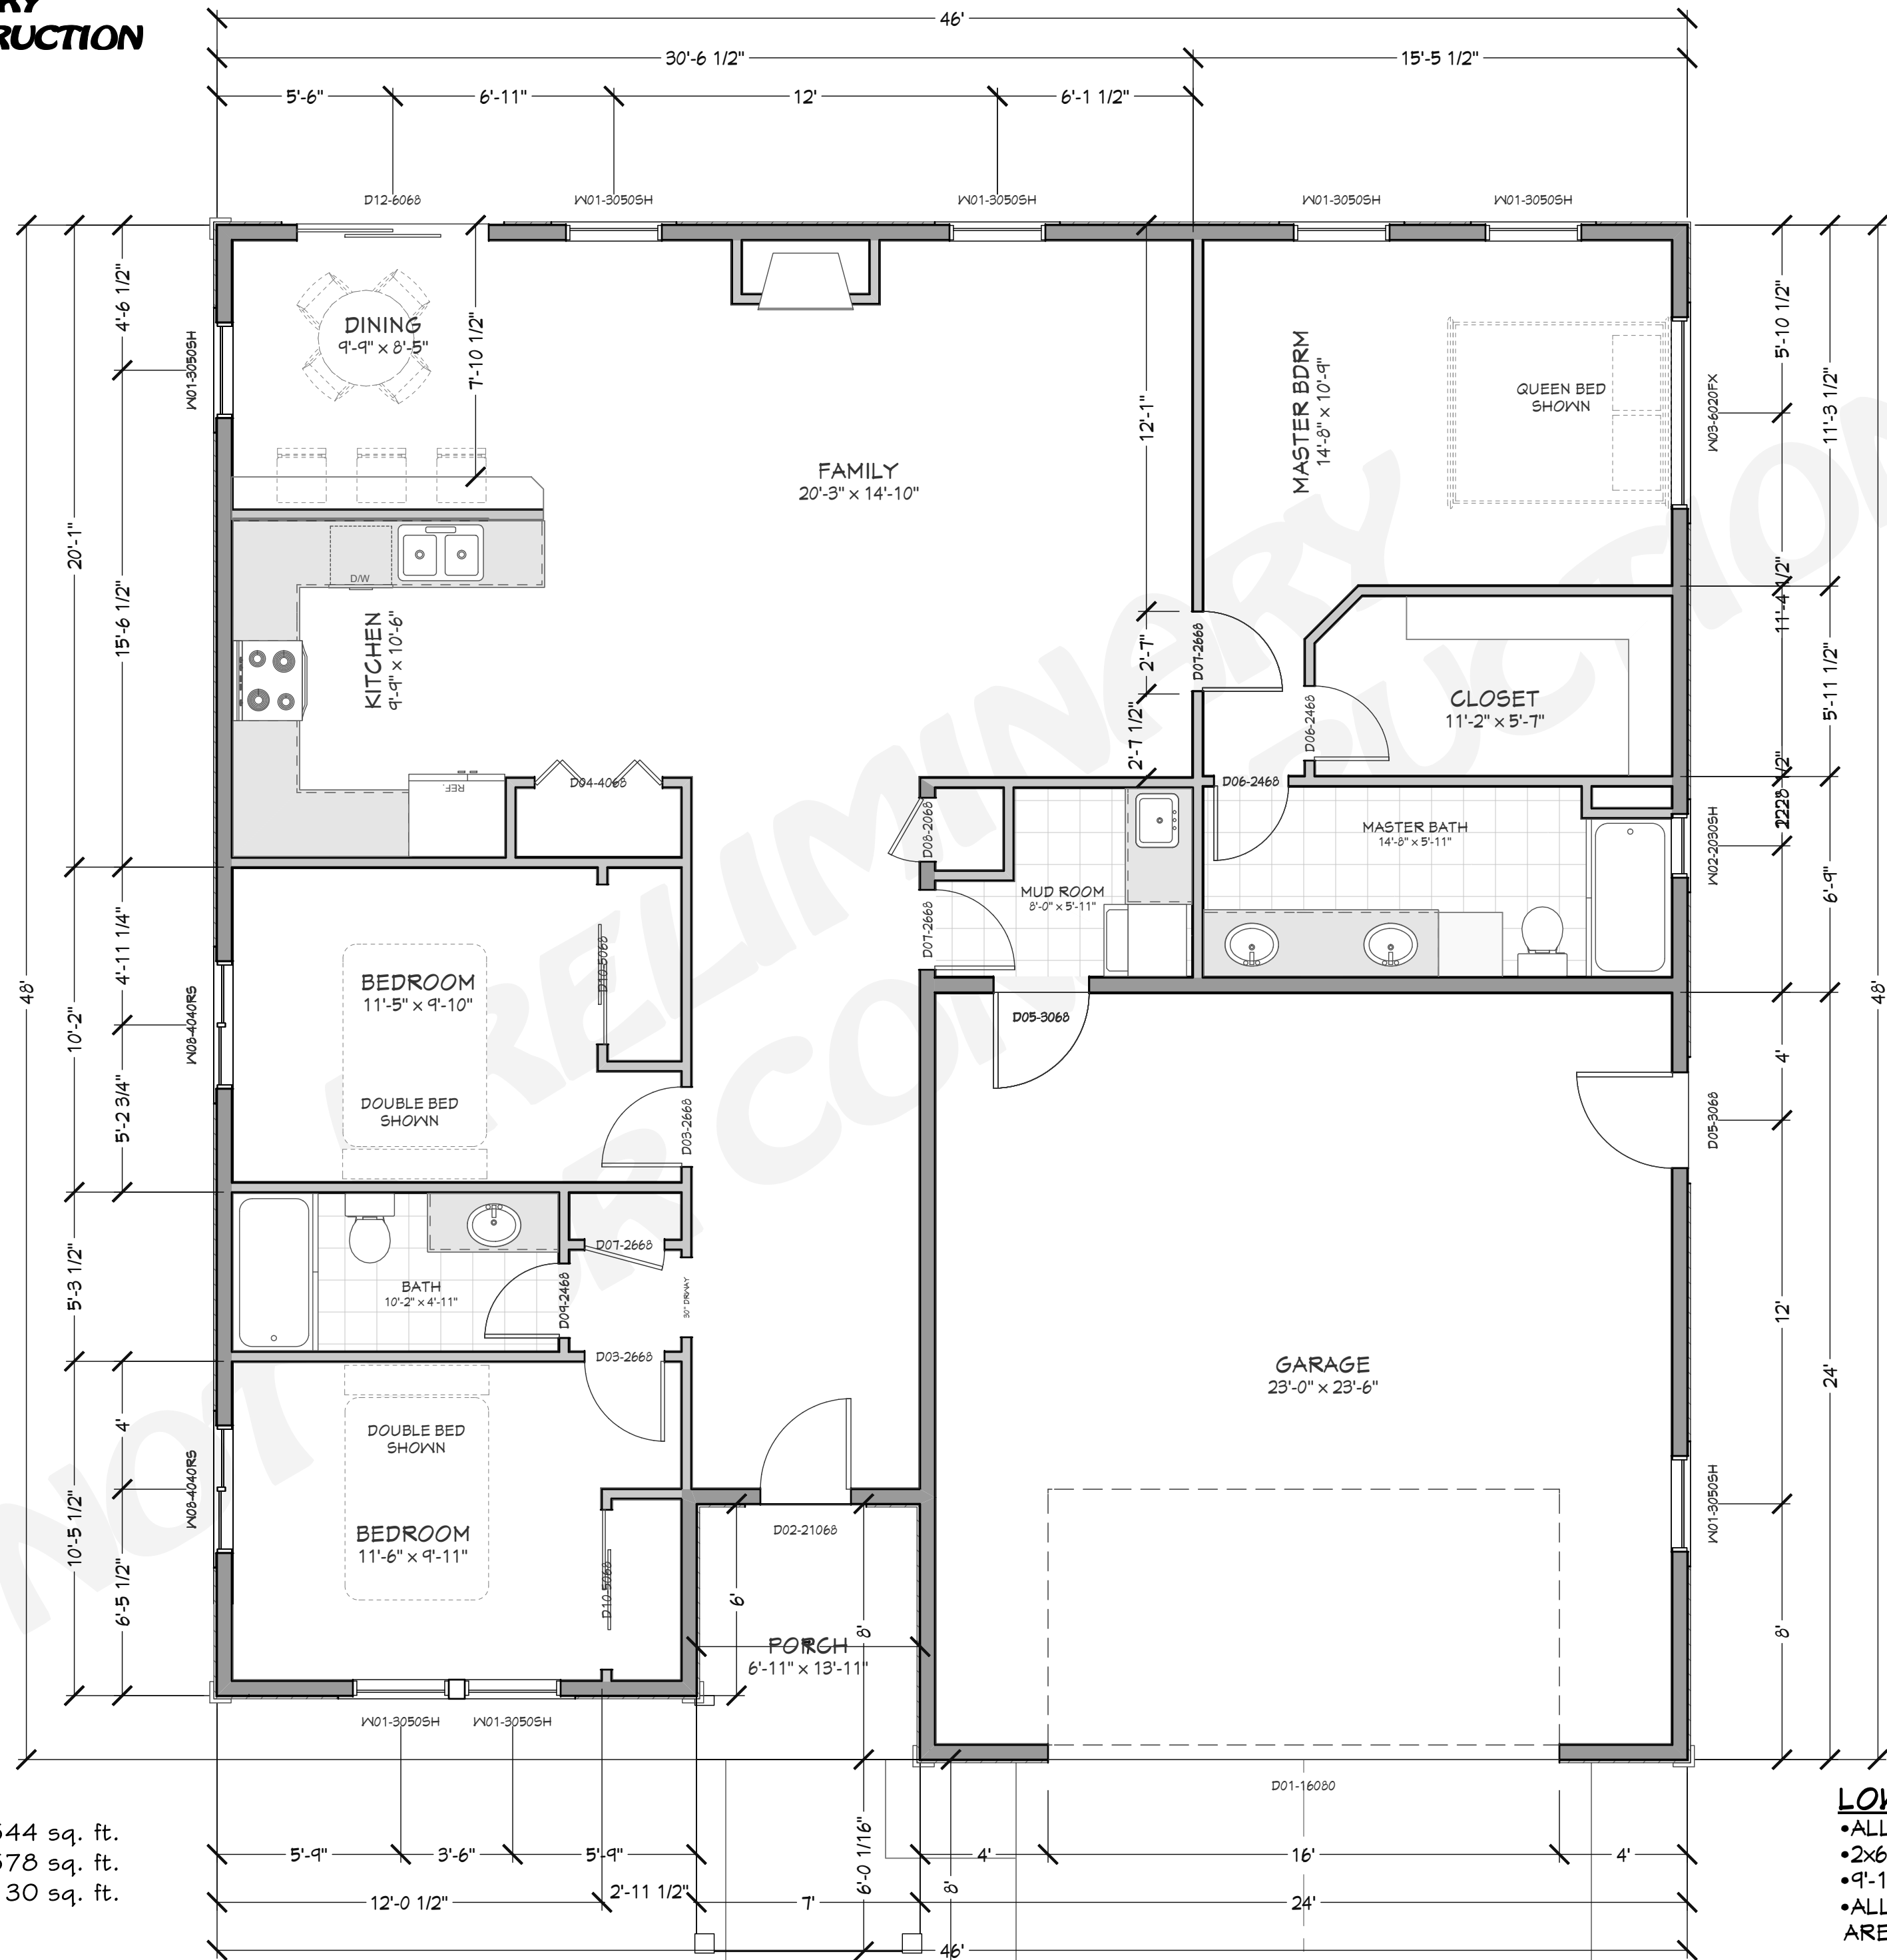

LIVING SPACE 1544 sq. ft.
GARAGE 578 sq. ft.
COVD PORCH/DECK 30 sq. ft.

LOWER LEVEL NOTES:

- ALL ANGLE 45° UNO
- 2x6 EXT. WALLS @ 24" O.C.
- 9'-1 1/8" PLATE HEIGHT UNO
- ALL PARTITION DIMENSIONS ARE TO FACE OF STUD

**PRELIMINARY
NOT FOR CONSTRUCTION**

PROJECT NO.
06-017-A

**3 BDRM - 2 BATH SINGLE LEVEL
PINETOP CUSTOM HOMES MCCALL, ID**

CONTRACTOR TO VERIFY ALL DETAILS, DIMENSIONS, AND SPECIFICATIONS PRIOR TO CONSTRUCTION, AND REPORT ANY OMISSIONS AND/OR ERRORS TO SMC DESIGN. THE PURCHASER OR BUILDER OF THIS PLAN RELEASES SMC DESIGN FROM ANY CLAIMS, LITIGATIONS OR SUITS THAT MAY ARISE DURING CONSTRUCTION OR ANYTIME THEREAFTER.

DRAWN BY: Steve Curtis
START DATE: 5/21/2010
PRINT DATE: 6/25/2010
SCALE: 1/4" = 1'-0"

FLOOR PLAN

SMC Design
SMC Design
208.249.7288
Nampa, ID

SHEET NUMBER
A1
PAGE 1